


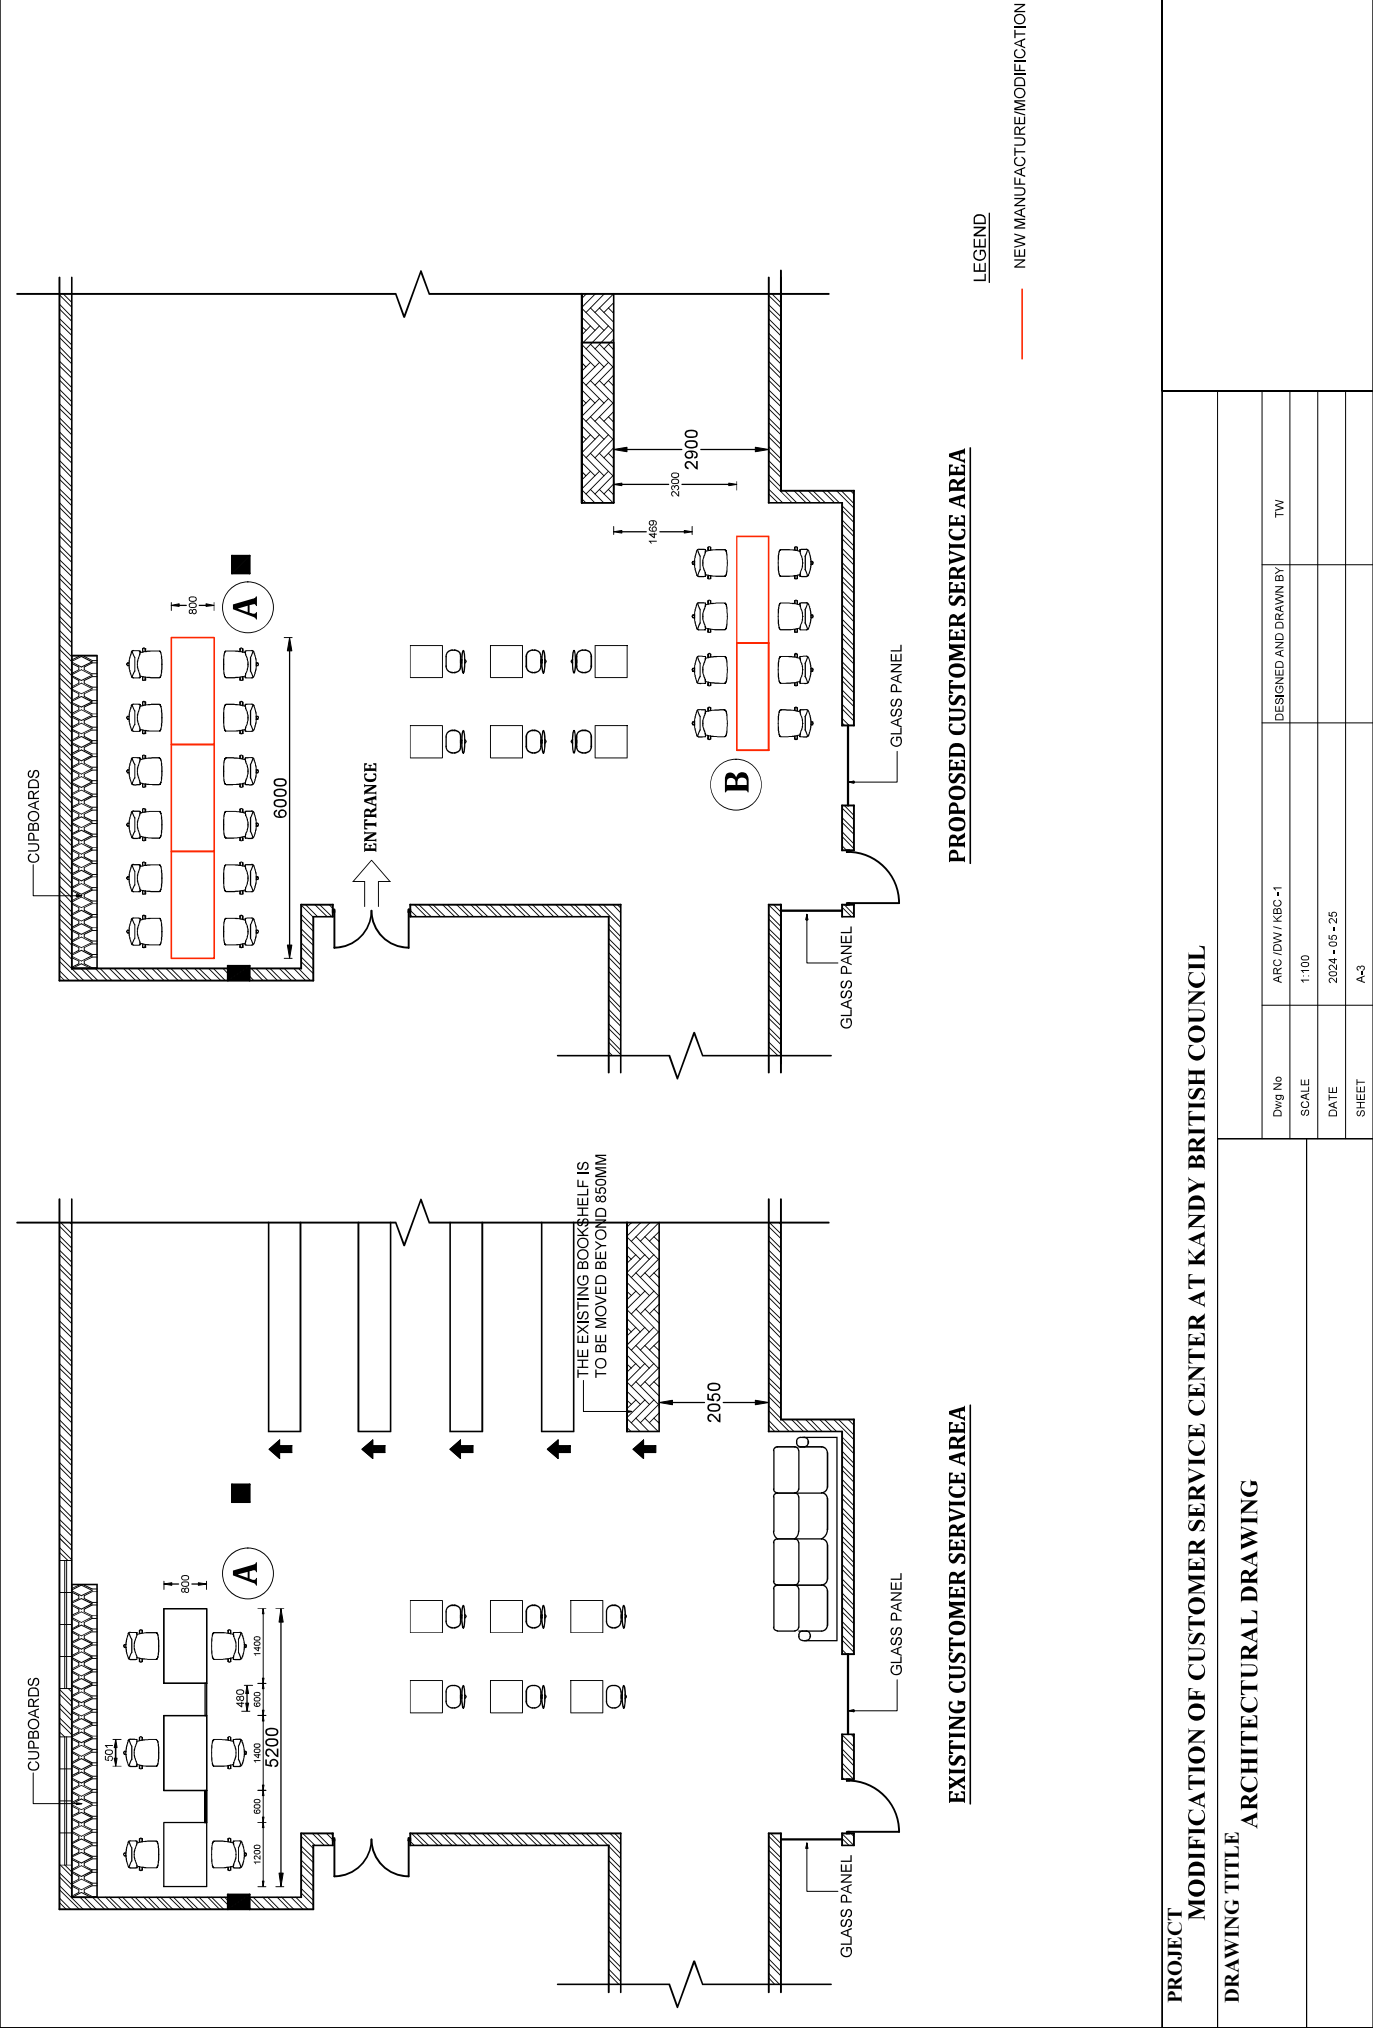

PROJECT

MODIFICATION OF CUSTOMER SERVICE CENTER AT KANDY BRITISH COUNCIL

DRAWING TITLE

ARCHITECTURAL DRAWING

Dwg No	ARC /DW / KBC -1	DESIGNED AND DRAWN BY	TW
SCALE	1:100		
DATE	2024 - 05 - 25		
SHEET	A-3		